


Drawing Name: Walls - Single TWrap Length				Test Standard: AS1530.4	Codes:	Revision:	Date:	No.:	NOTICE:
Project Title: TWrap FCO1579				Fire resistance level:	Drawn By: SM				
Drawing No. : 1	Sheet: 1 of 4	Date: 2/06/2021	Scale: NTS	Based on Report No.:	Checked By: JH	<input type="checkbox"/> STANDARD DRAWING <input type="checkbox"/> PROJECT DRAWING	<small>NOTE: ALL DIMENSIONS ARE IN MILLIMETRES (mm).</small> TRAFALGAR FIRE <small>Trafalgar Head Office: PO BOX 545 Chester Hill NSW 2162 T: 1800 888 714 F: 1800 201 500 E: technical@tgroup.com.au W: www.tfire.com.au</small>		

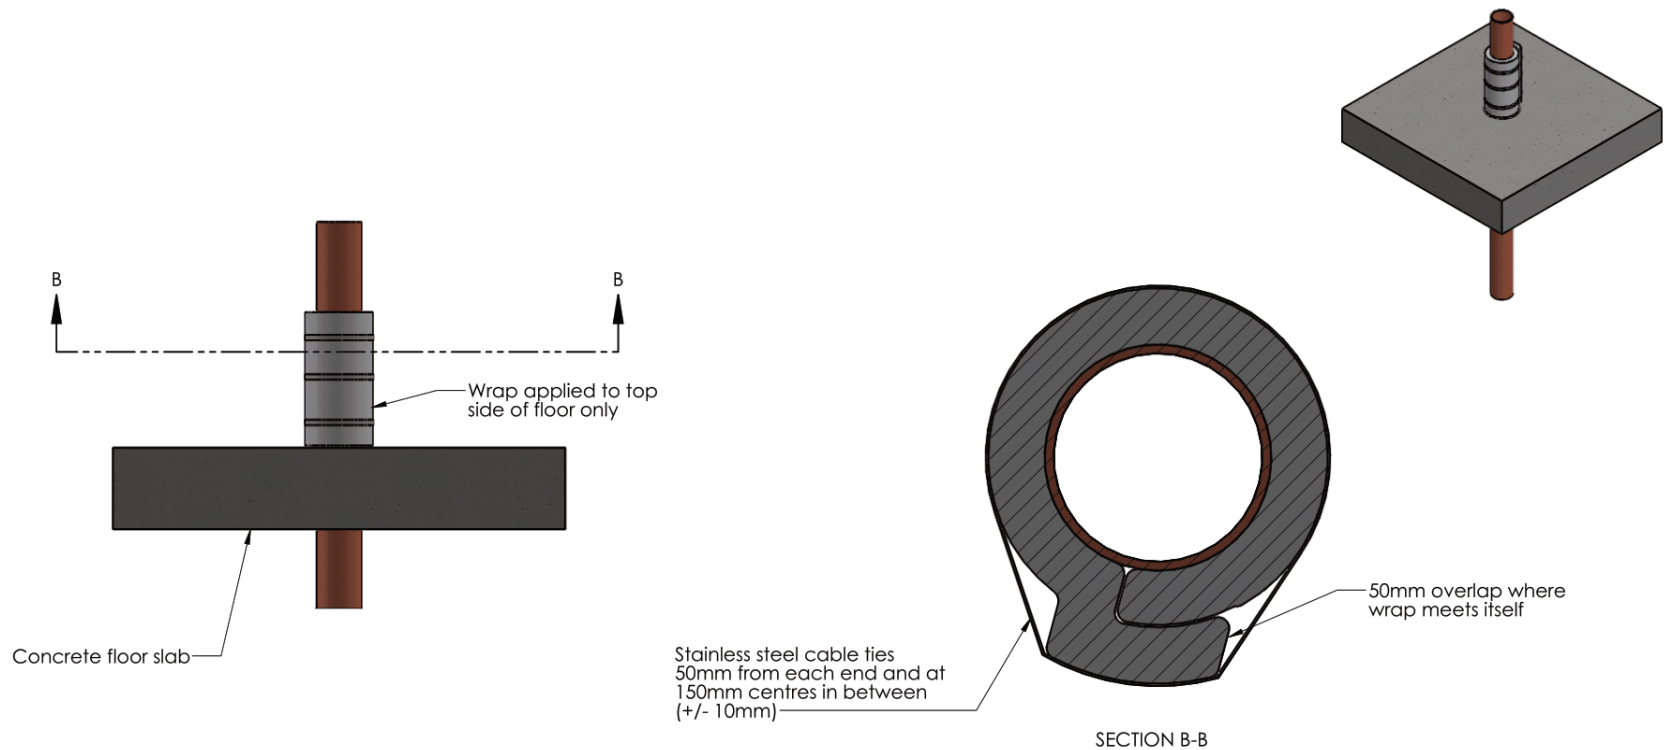

Drawing Name: Floors - Single TWrap Length

Project Title: TWrap FCO1579

Drawing No. :
2

Sheet:
2 of 4

Date:
2/06/2021

Scale:
NTS

Test Standard:
AS1530.4

Fire resistance level:

Based on Report No.:

Codes:

Drawn By:
SM

Checked By:
JH

Revision:

☐ STANDARD DRAWING
☐ PROJECT DRAWING

Date:






No.:

NOTICE:


NOTE: ALL DIMENSIONS ARE IN MILLIMETRES (mm)



Trafalgar Head Office:
PO BOX 545
Chester Hill NSW 2162
T: 1800 888 714
F: 1800 201 500
E: technical@tgroup.com.au
W: www.tfire.com.au

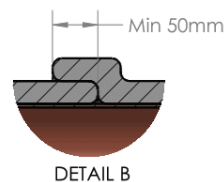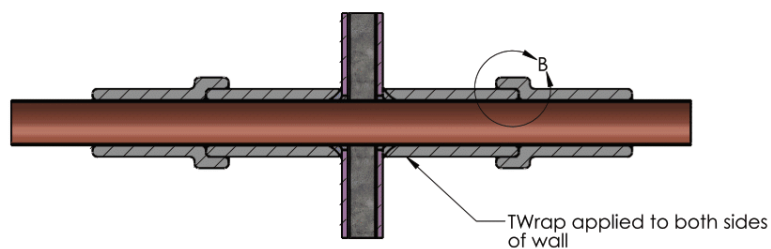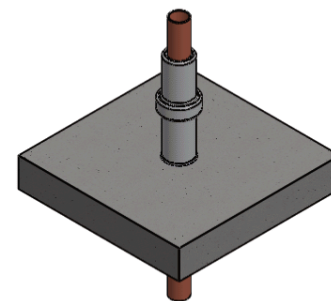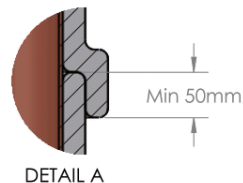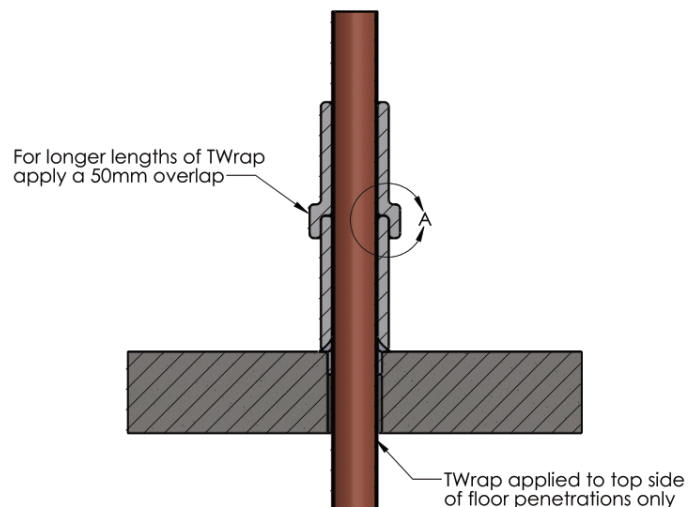

Alternate Detail

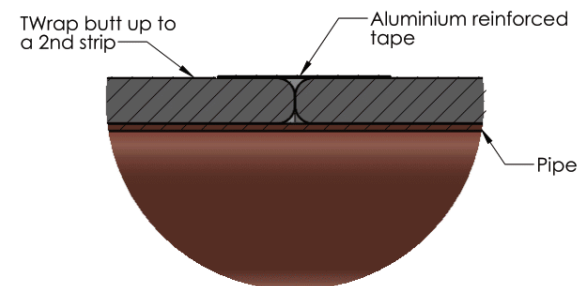

Drawing Name: TWRap - Extended Length

Project Title: TWRap FCO1579

Drawing No. :
3

Sheet:
3 of 4

Date:
2/06/2021

Scale:
NTS

Test Standard:
AS1530.4

Fire resistance level:

Based on Report No.:

Codes:

Drawn By:
SM

Checked By:
JH

Revision:


Date:

No.: **NOTICE:**


NOTE: ALL DIMENSIONS ARE IN MILLIMETRES (mm)



Trafalgar Head Office:
PO BOX 545
Chester Hill NSW 2162
T: 1800 888 714
F: 1800 201 500
E: technical@tgroup.com.au
W: www.tfire.com.au



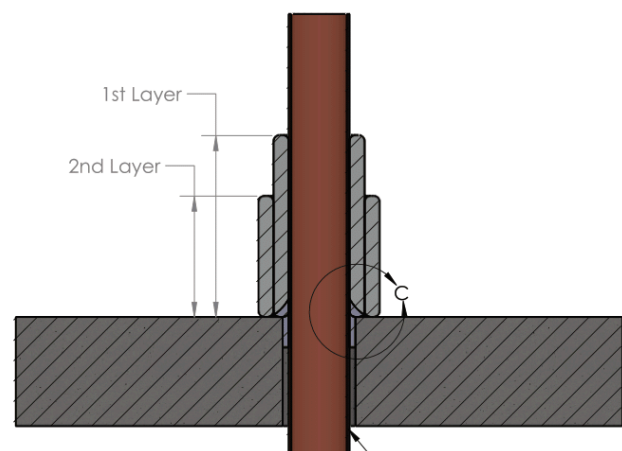


Wrap applied to top side of floor penetrations only

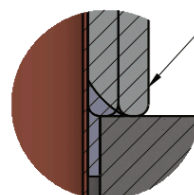

DETAIL C

Second layer of TWRap applied at base of penetration

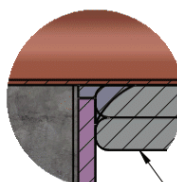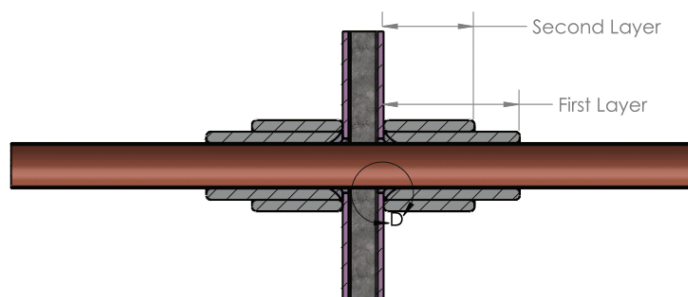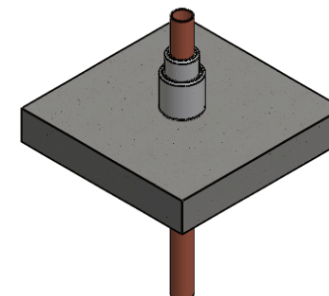

DETAIL D

Second layer of TWRap applied at base of penetration

Drawing Name: Double Layers

Project Title: TWRap FCO1579

Drawing No. :
4

Sheet:
4 of 4

Date:
2/06/2021

Scale:
NTS

Test Standard:
AS1530.4

Fire resistance level:

Based on Report No.:

Codes:

Drawn By:
SM

Checked By:
JH

Revision:

☐ STANDARD DRAWING
☐ PROJECT DRAWING

Date:

No.:

NOTICE:

NOTE: ALL DIMENSIONS ARE IN MILLIMETRES (mm).



Trafalgar Head Office:
PO BOX 545
Chester Hill NSW 2162
T: 1800 888 714
F: 1800 201 500
E: technical@group.com.au
W: www.tfire.com.au